




Proposed Roof Plan  
Scale: 1:100

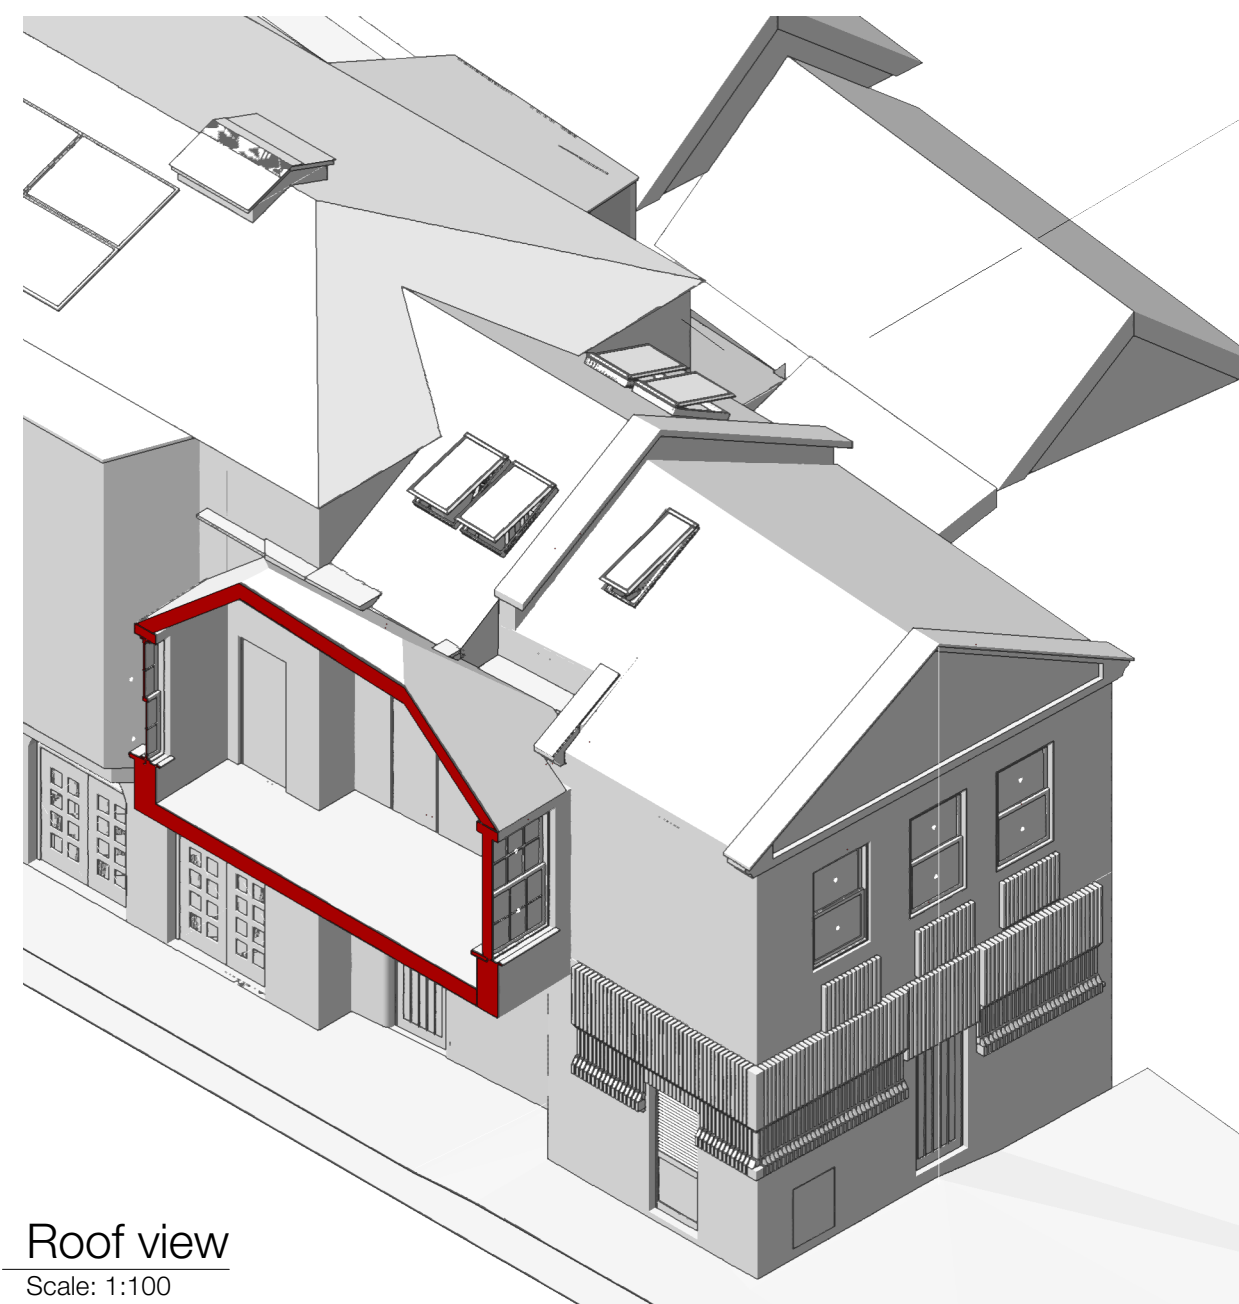

Roof view  
Scale: 1:100

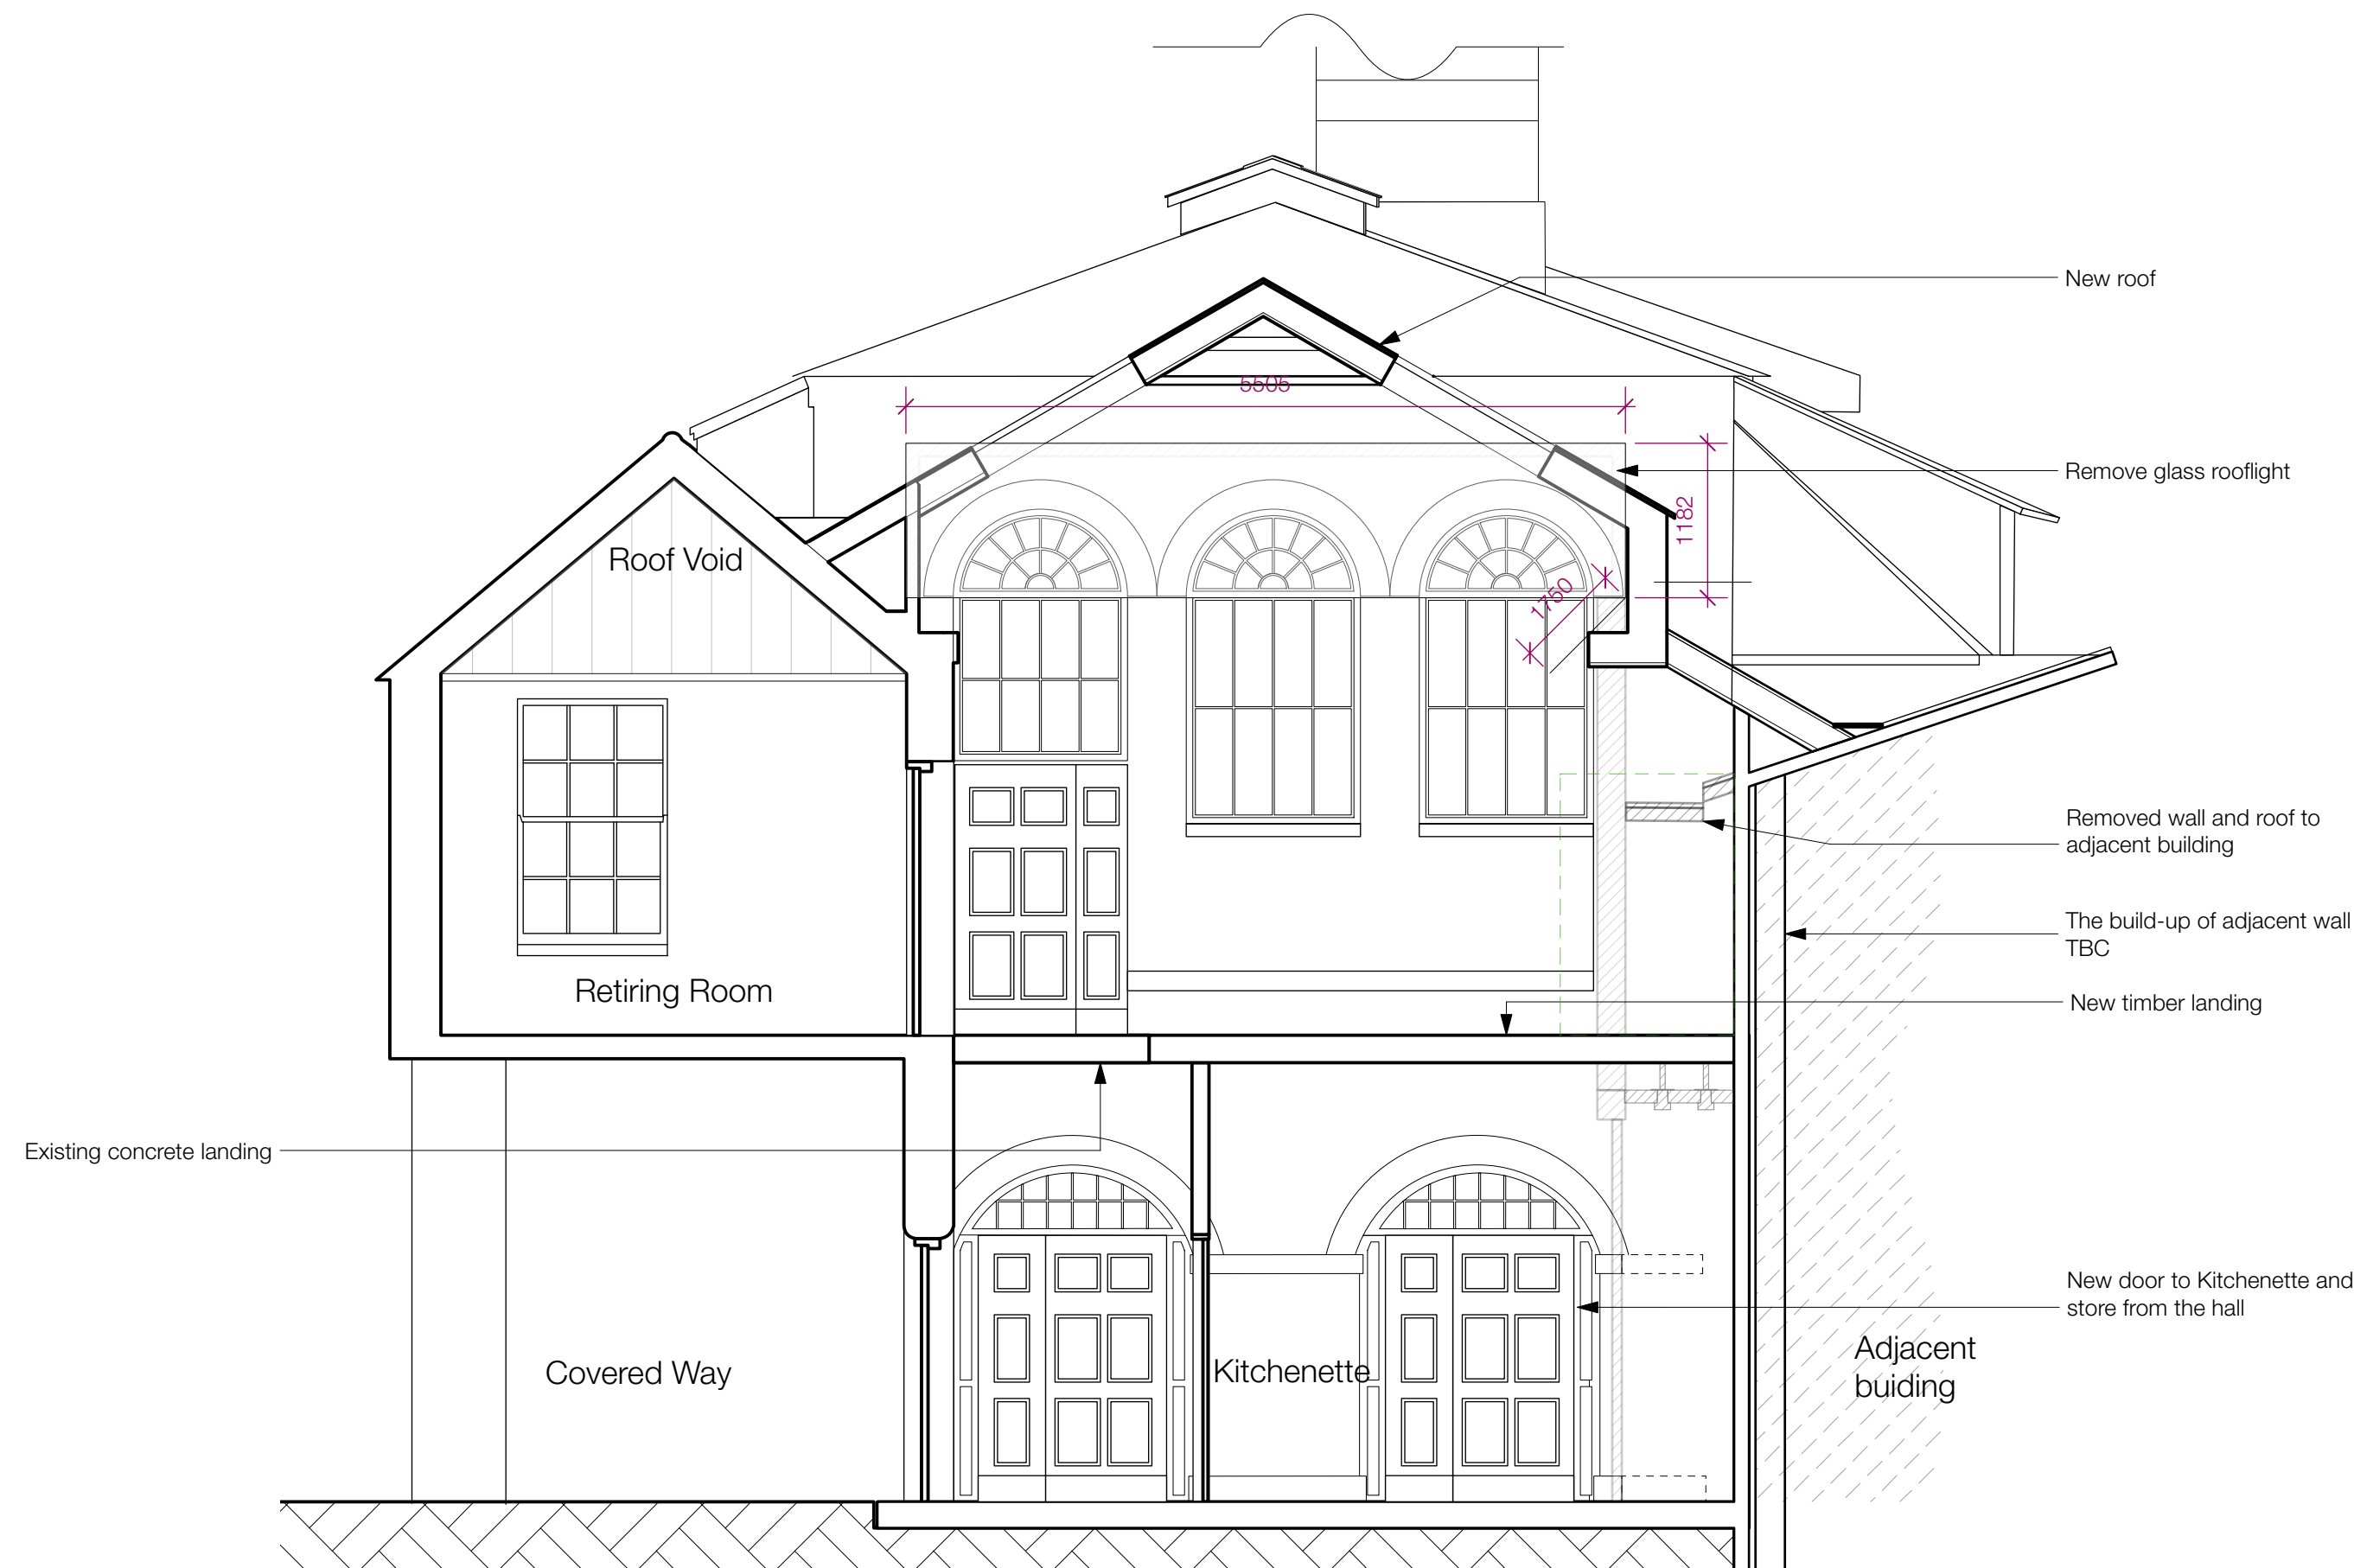

Section B-B  
Scale: 1:50

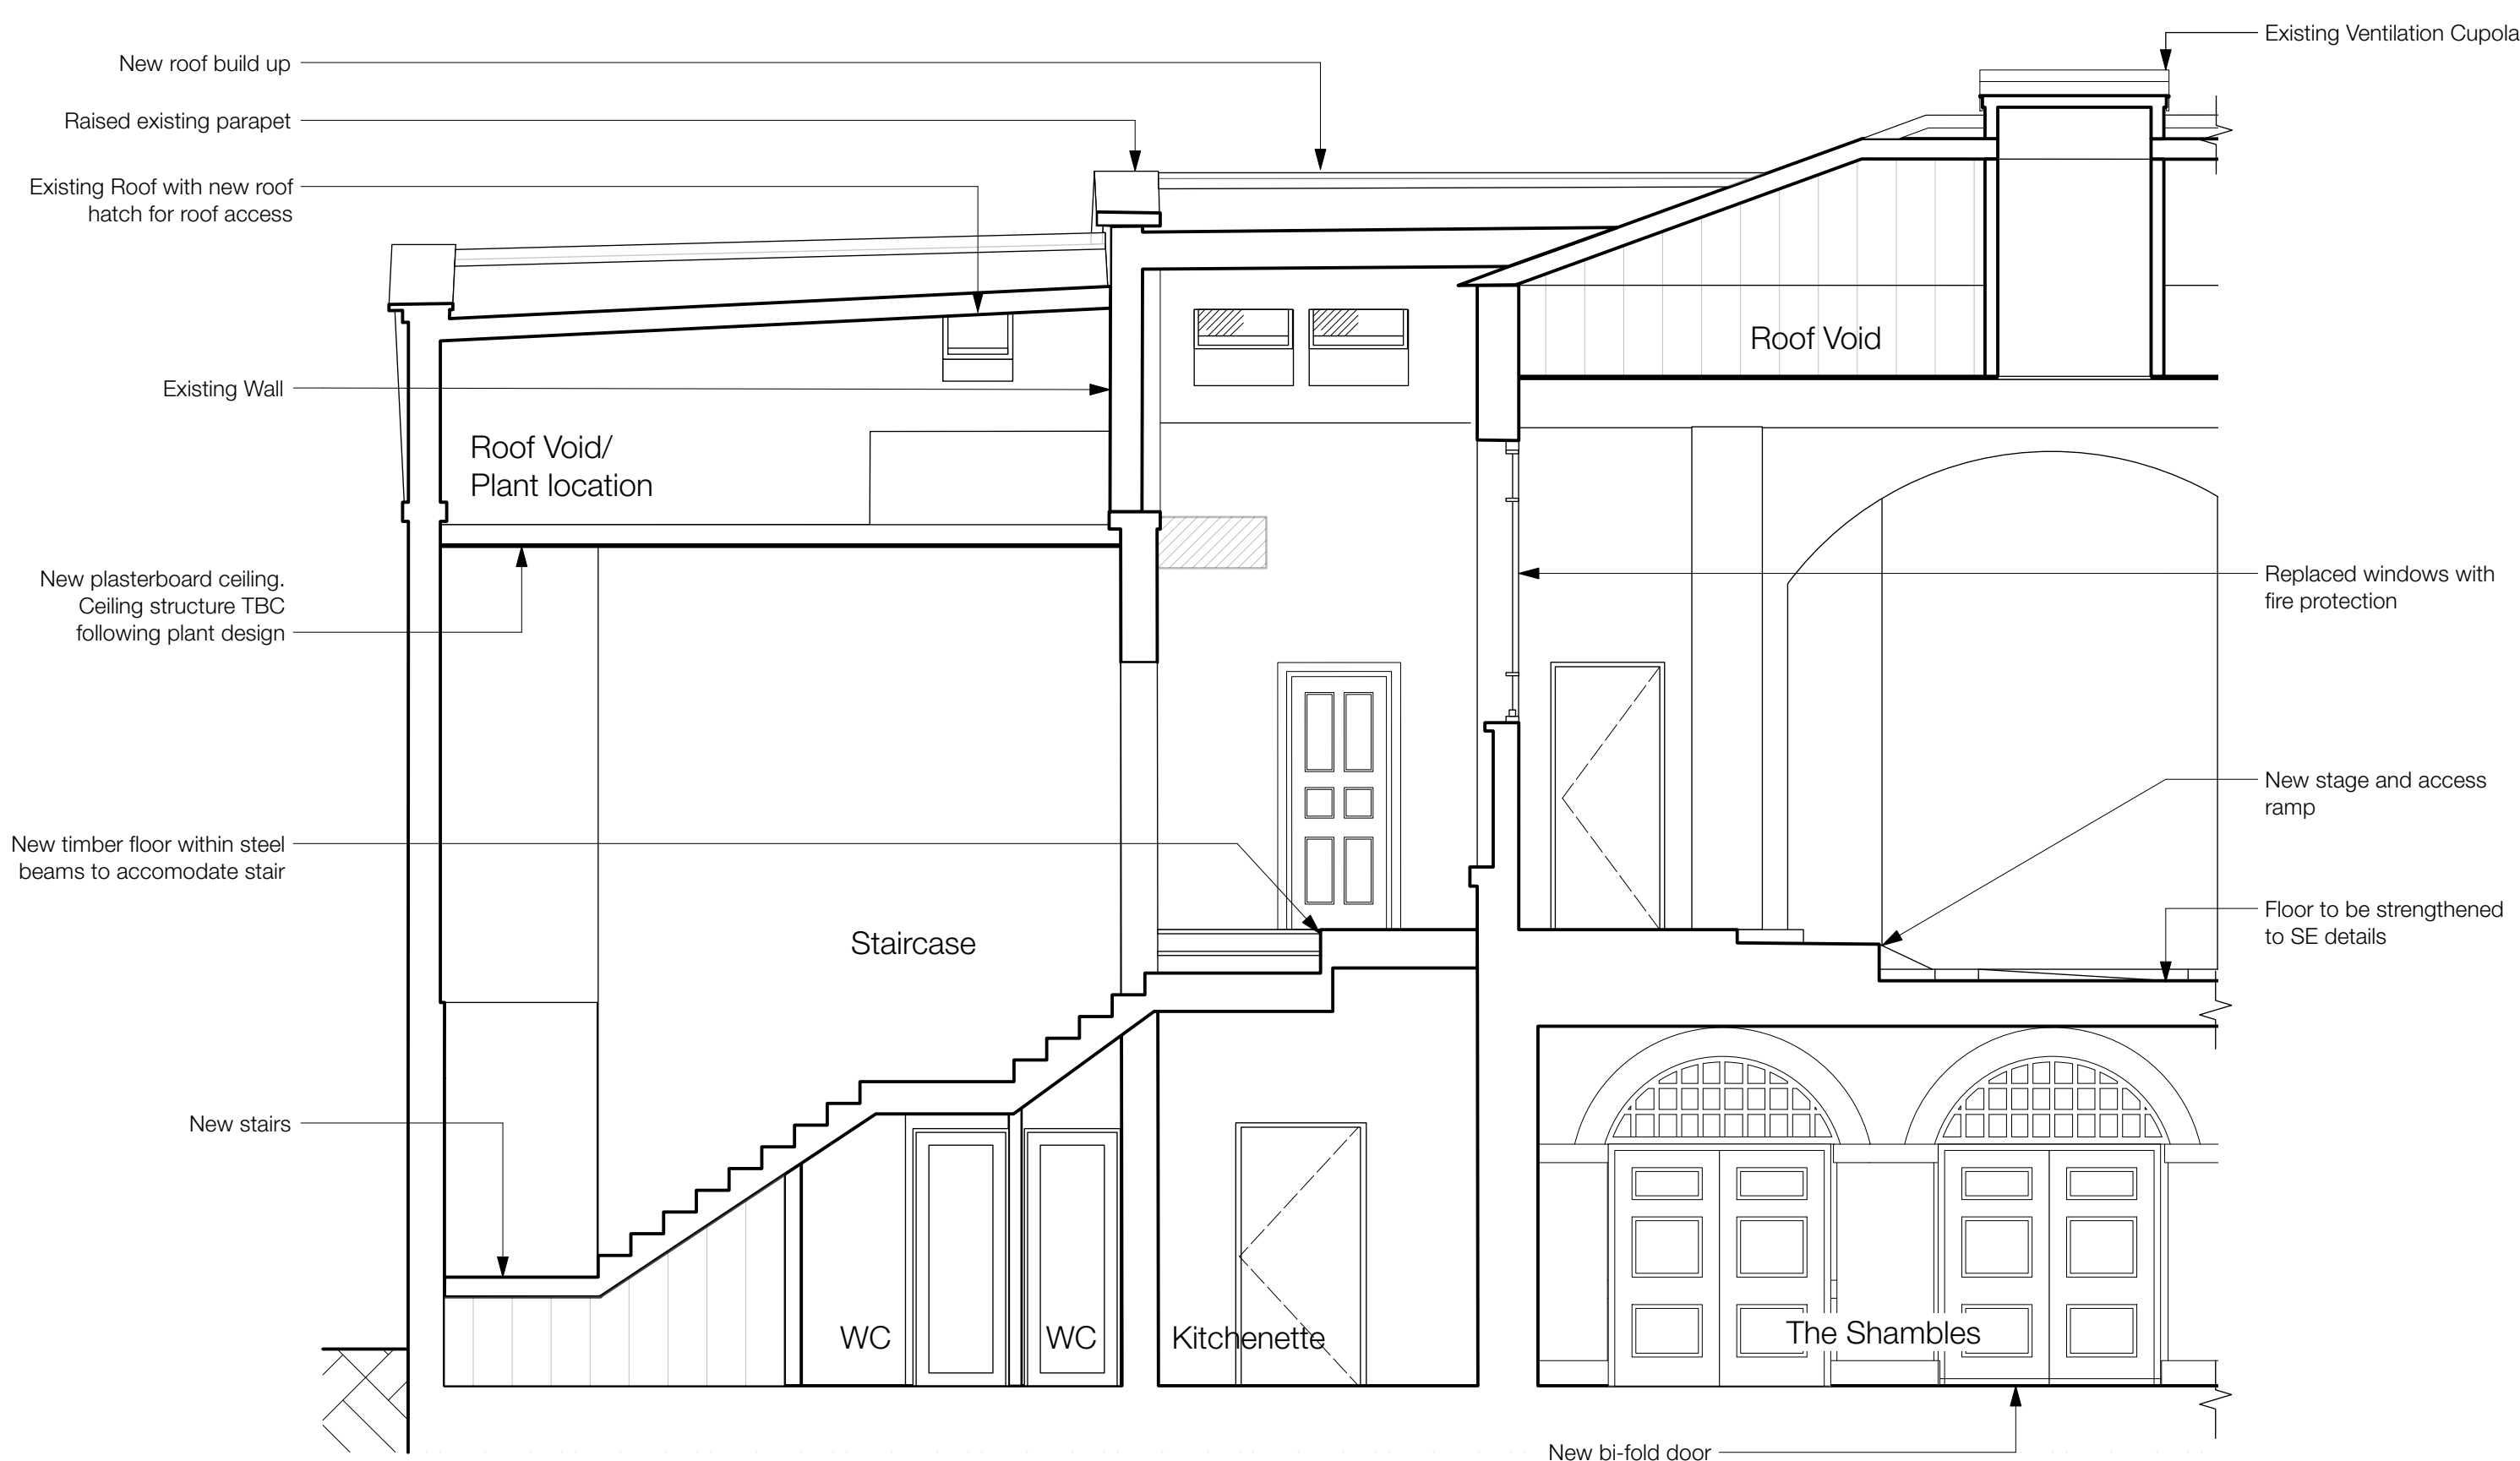

Section C-C  
Scale: 1:50

B	22/05/24	Planning Issue	OT
A	10/04/24	Details added as to SE's survey	OT
REV	DATE	DESCRIPTION	BY

**AJA**  
Allan Joyce Architects Ltd  
Architects, Landscape & Interior Design  
16-20 Bath Street, Nottingham NG1 1DF  
T 0115 8418418 E design@ajatltd.co.uk

CLIENT  
Bourne Town Hall Trust

PROJECT  
Bourne Town Hall

DRAWING  
Proposed Roof Sections

PROJECT NUMBER	SCALE @ A1	DATE	BY
4095	1:100	01/02/2024	OT

DRAWING NUMBER	REVISION	STATUS
07	B	Planning